




Pan Elevation

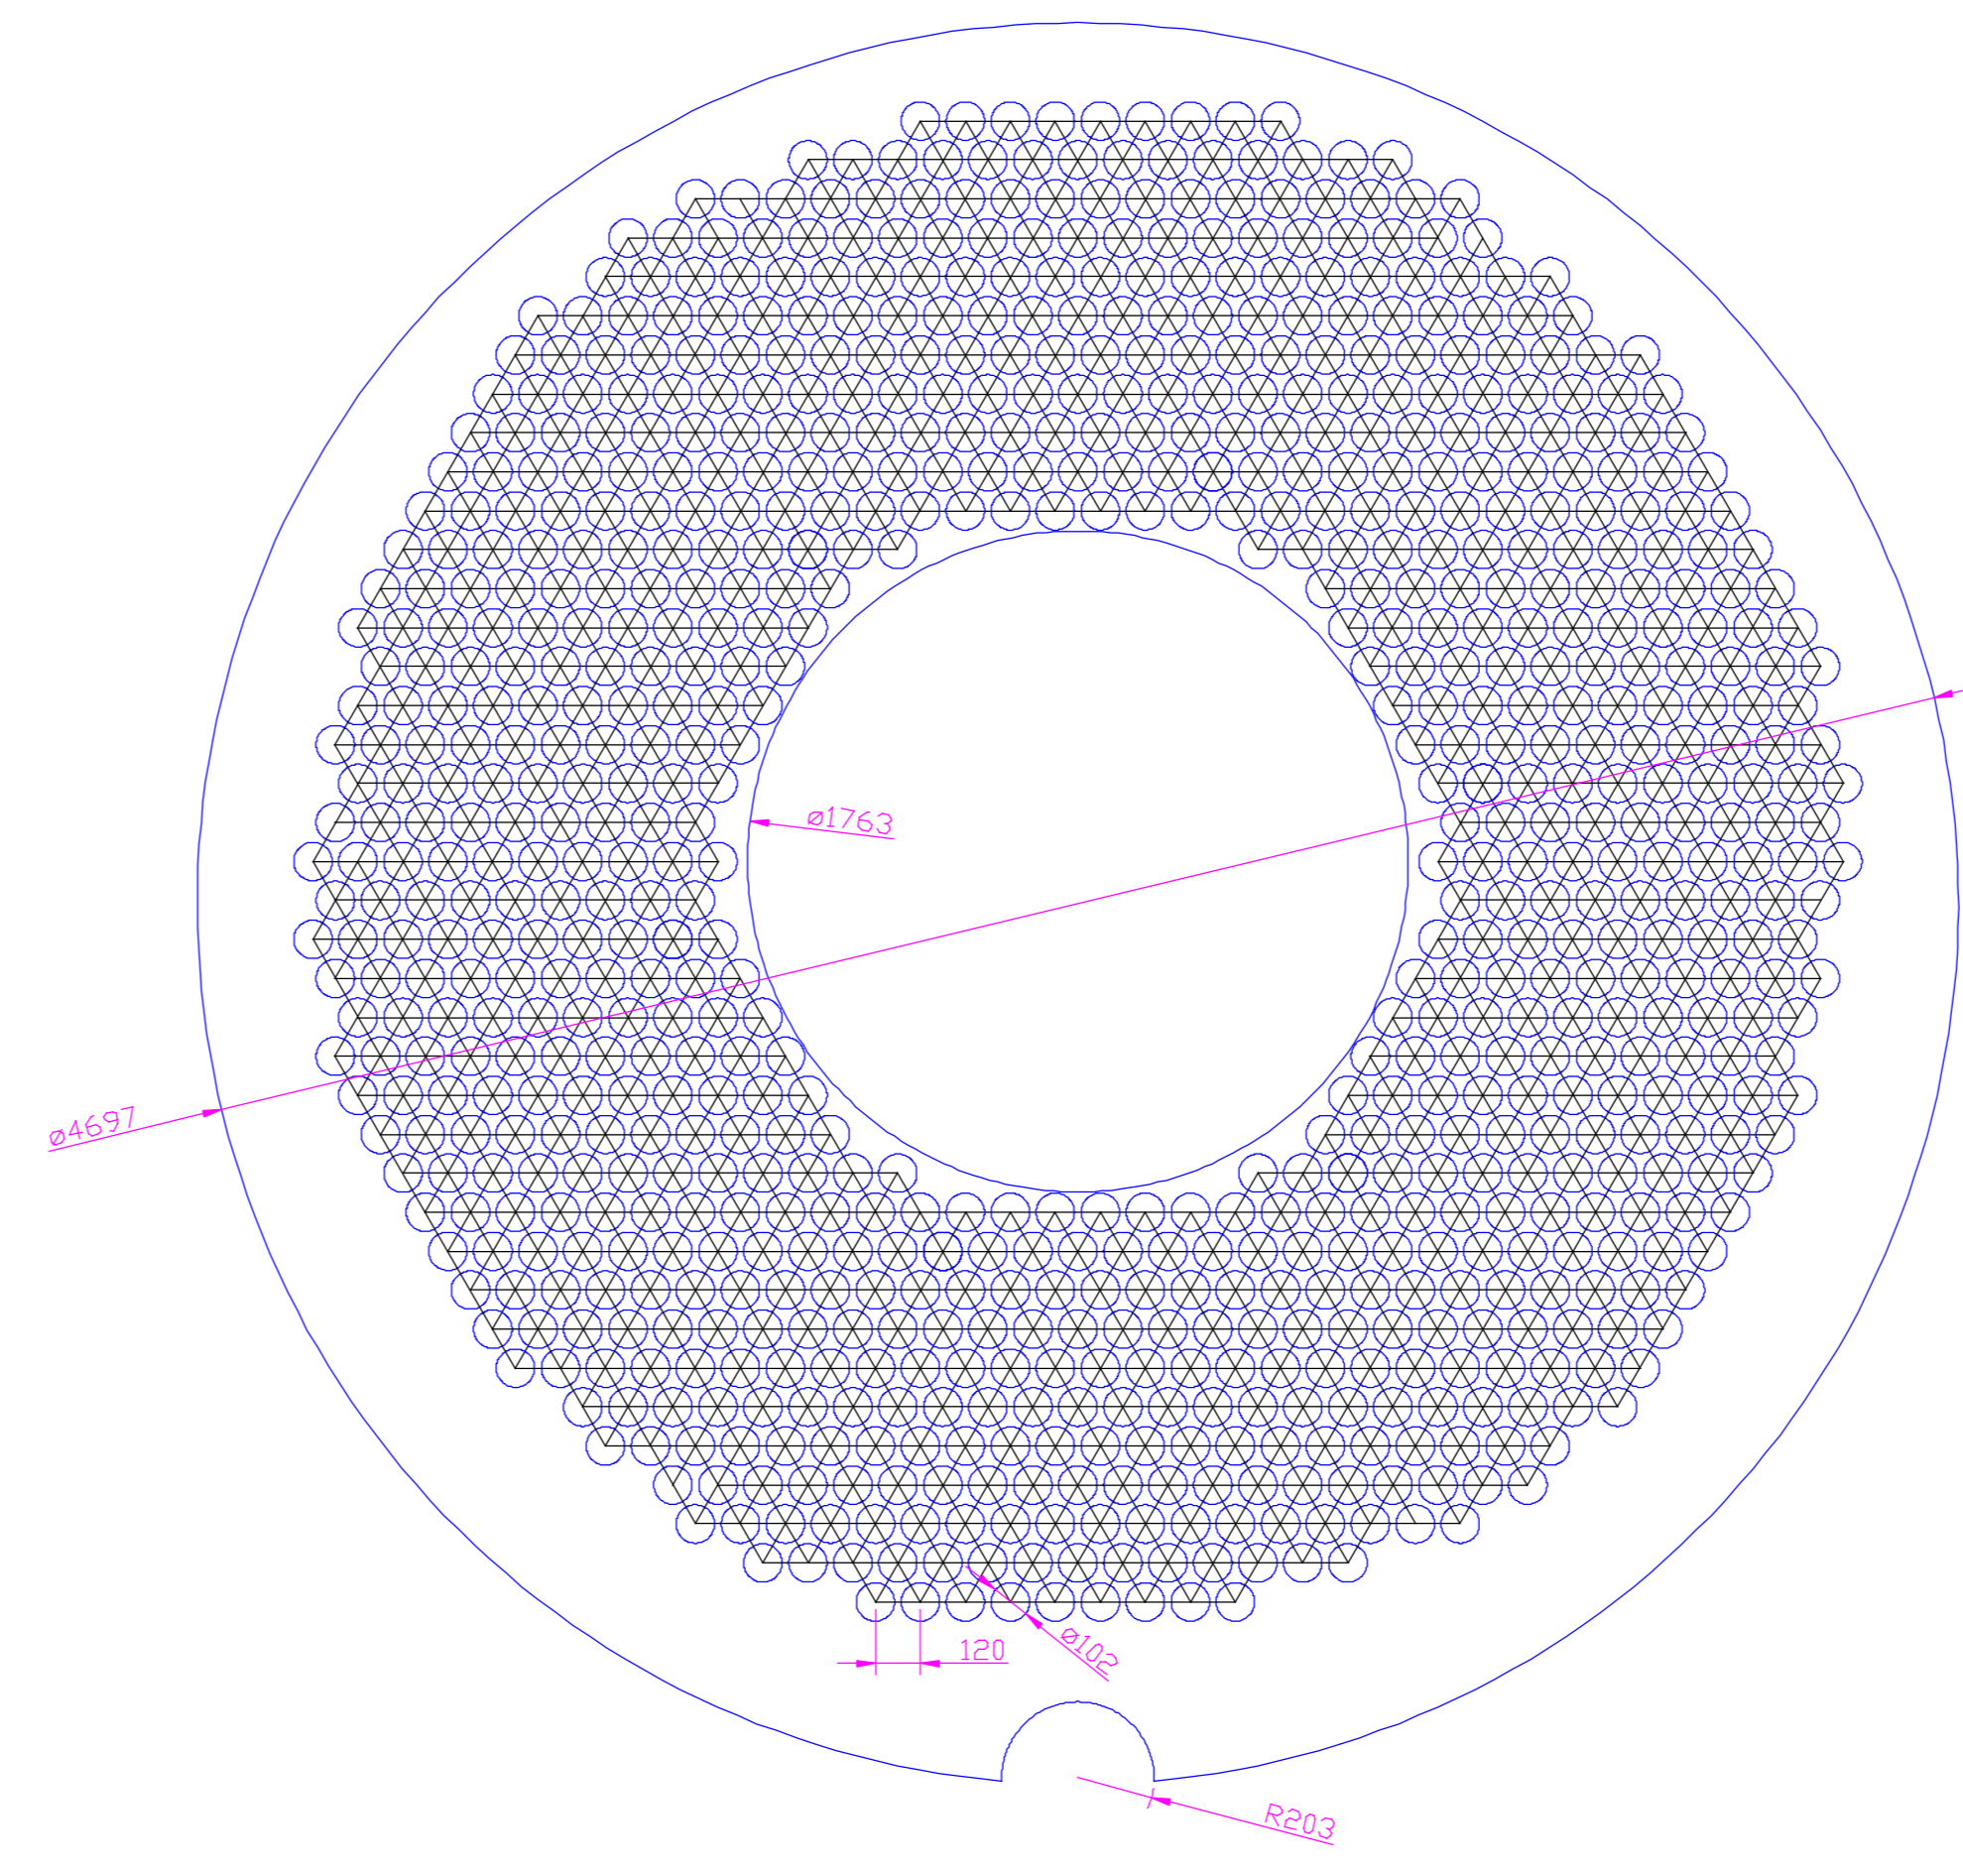

Top Tube Sheet

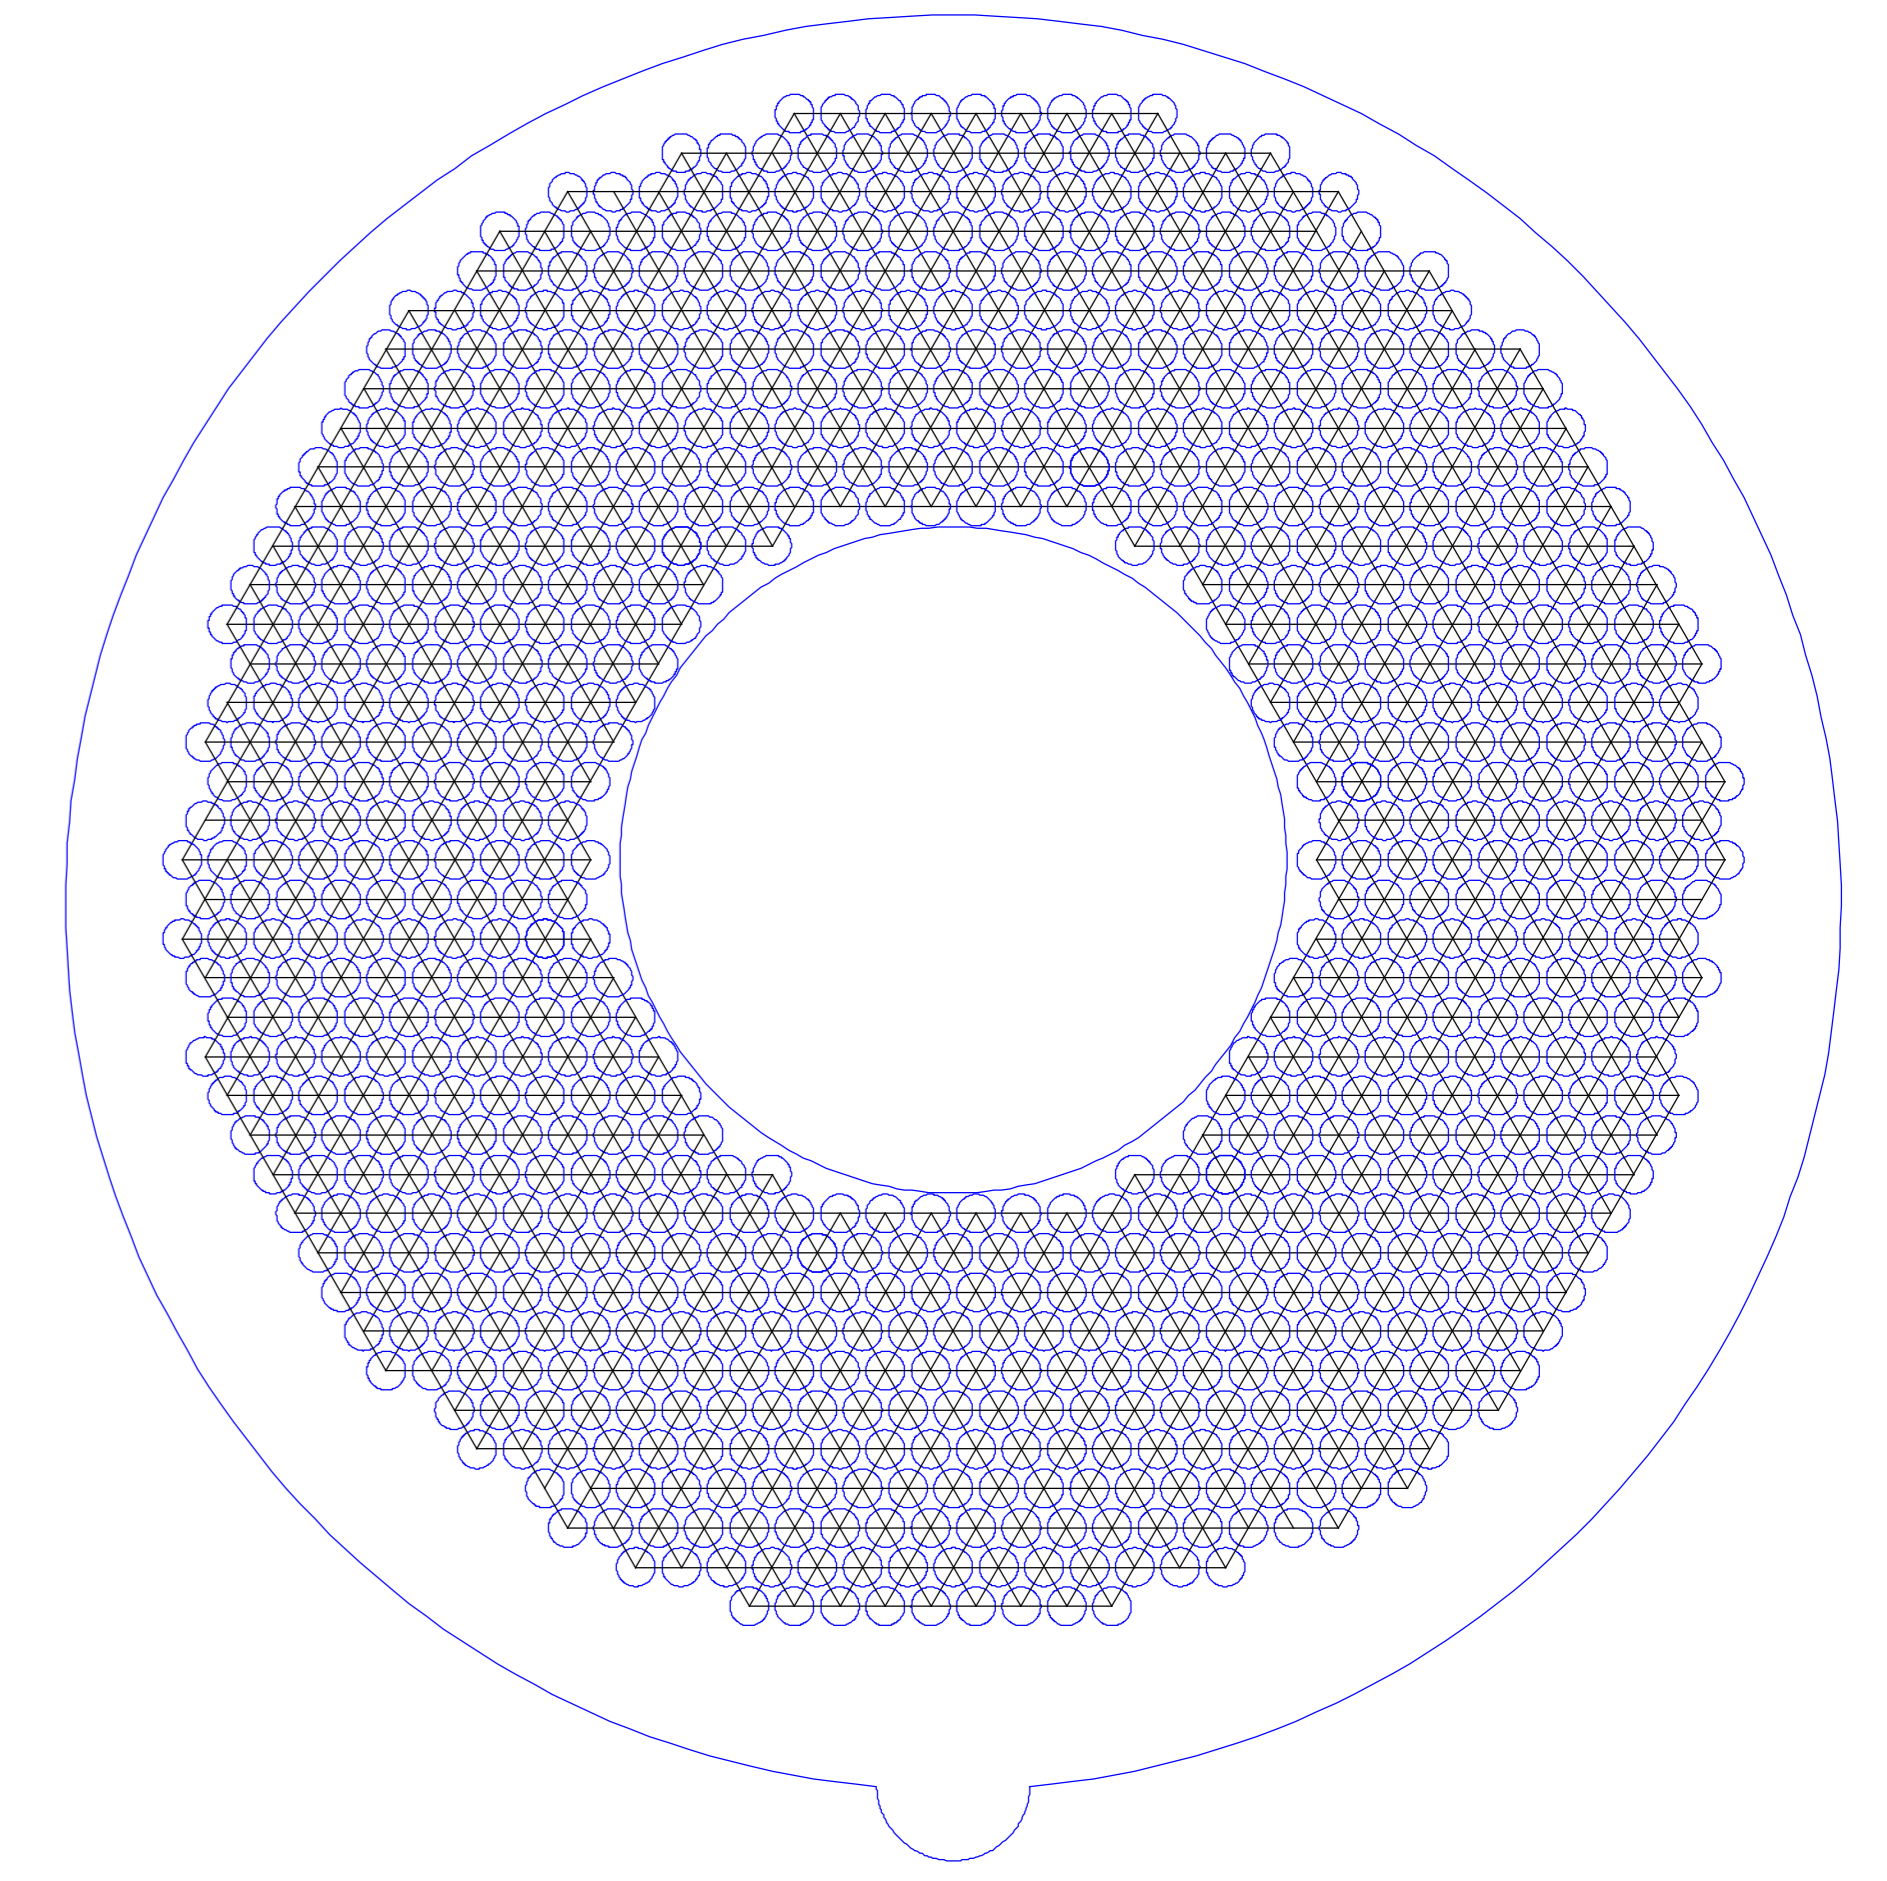

Bottom Tube Sheet

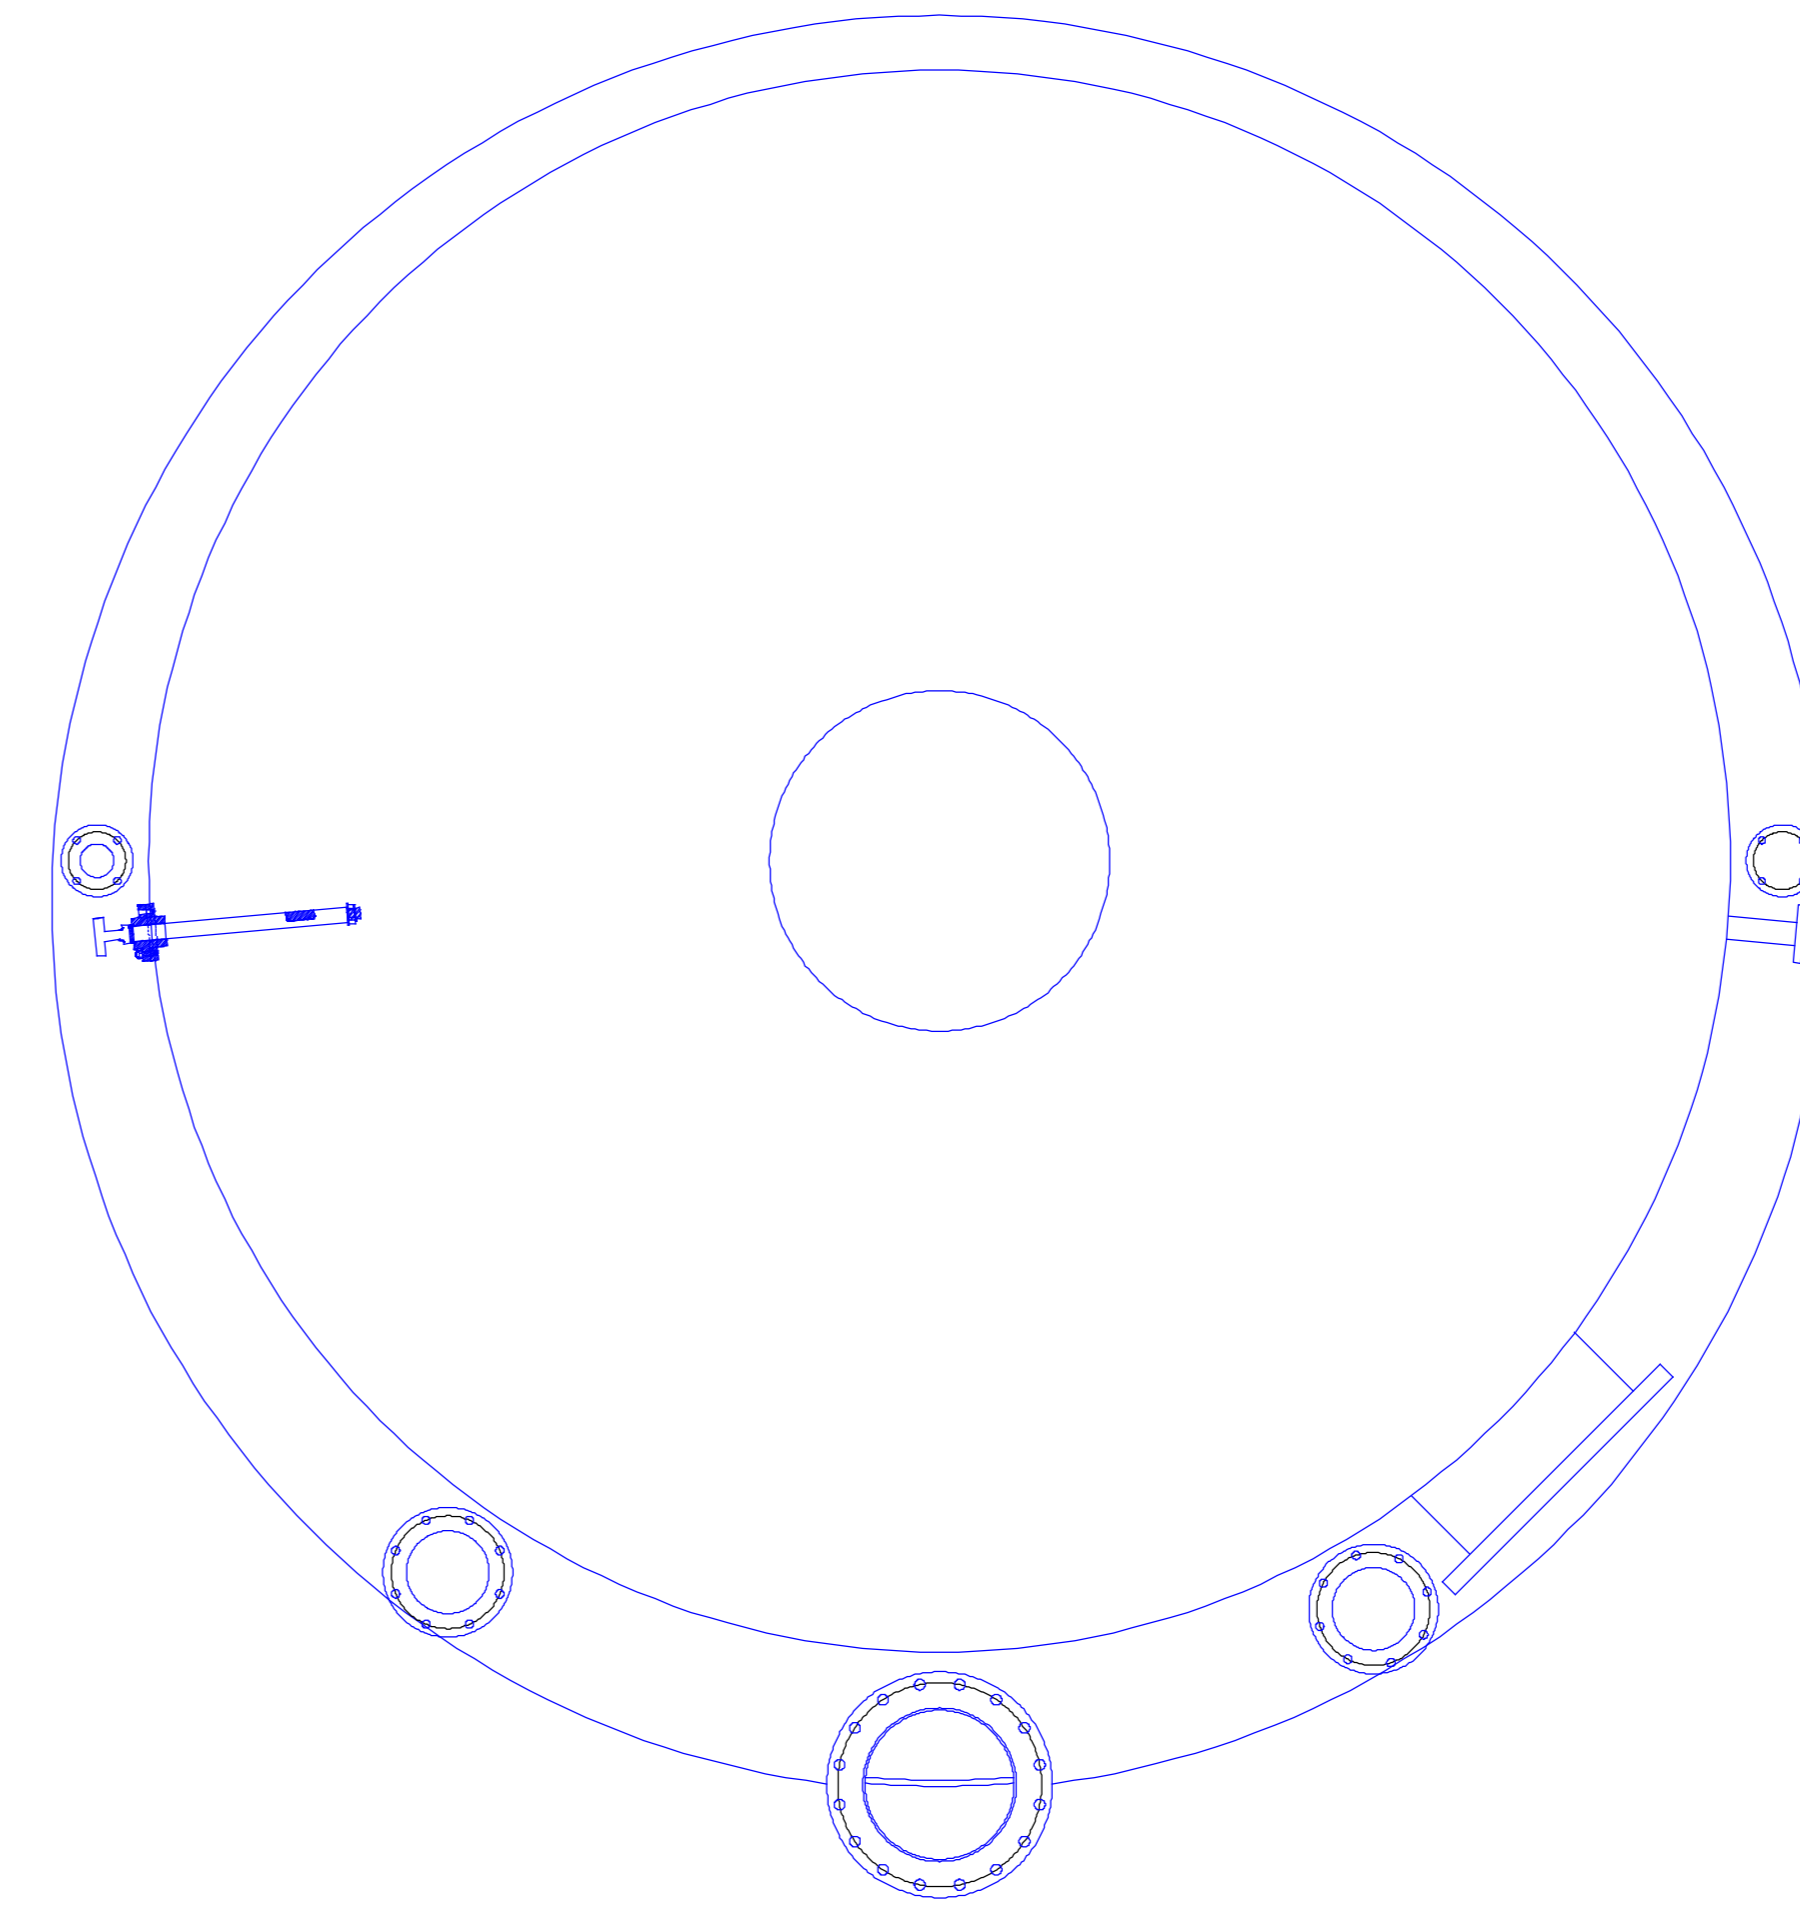

Plan view on Pan

Sugar Engineers www.sugartech.co.za w.jayes@sugartech.co.za 5 Firtree Lodge St Aidan's Ave, Grahamstown South Africa		Itemref	Quantity	Title/Name, designation, material, dimension etc		Article No./Reference	
Designed by WJ	Checked by XX	Approved by - date XXX - 99-99-99	Filename 9999-9999	Date 99-99-99	Scale 1:20		
TBA				30 cu m Batch Pan		Client No	Edition A
						Sheet 1/1	